

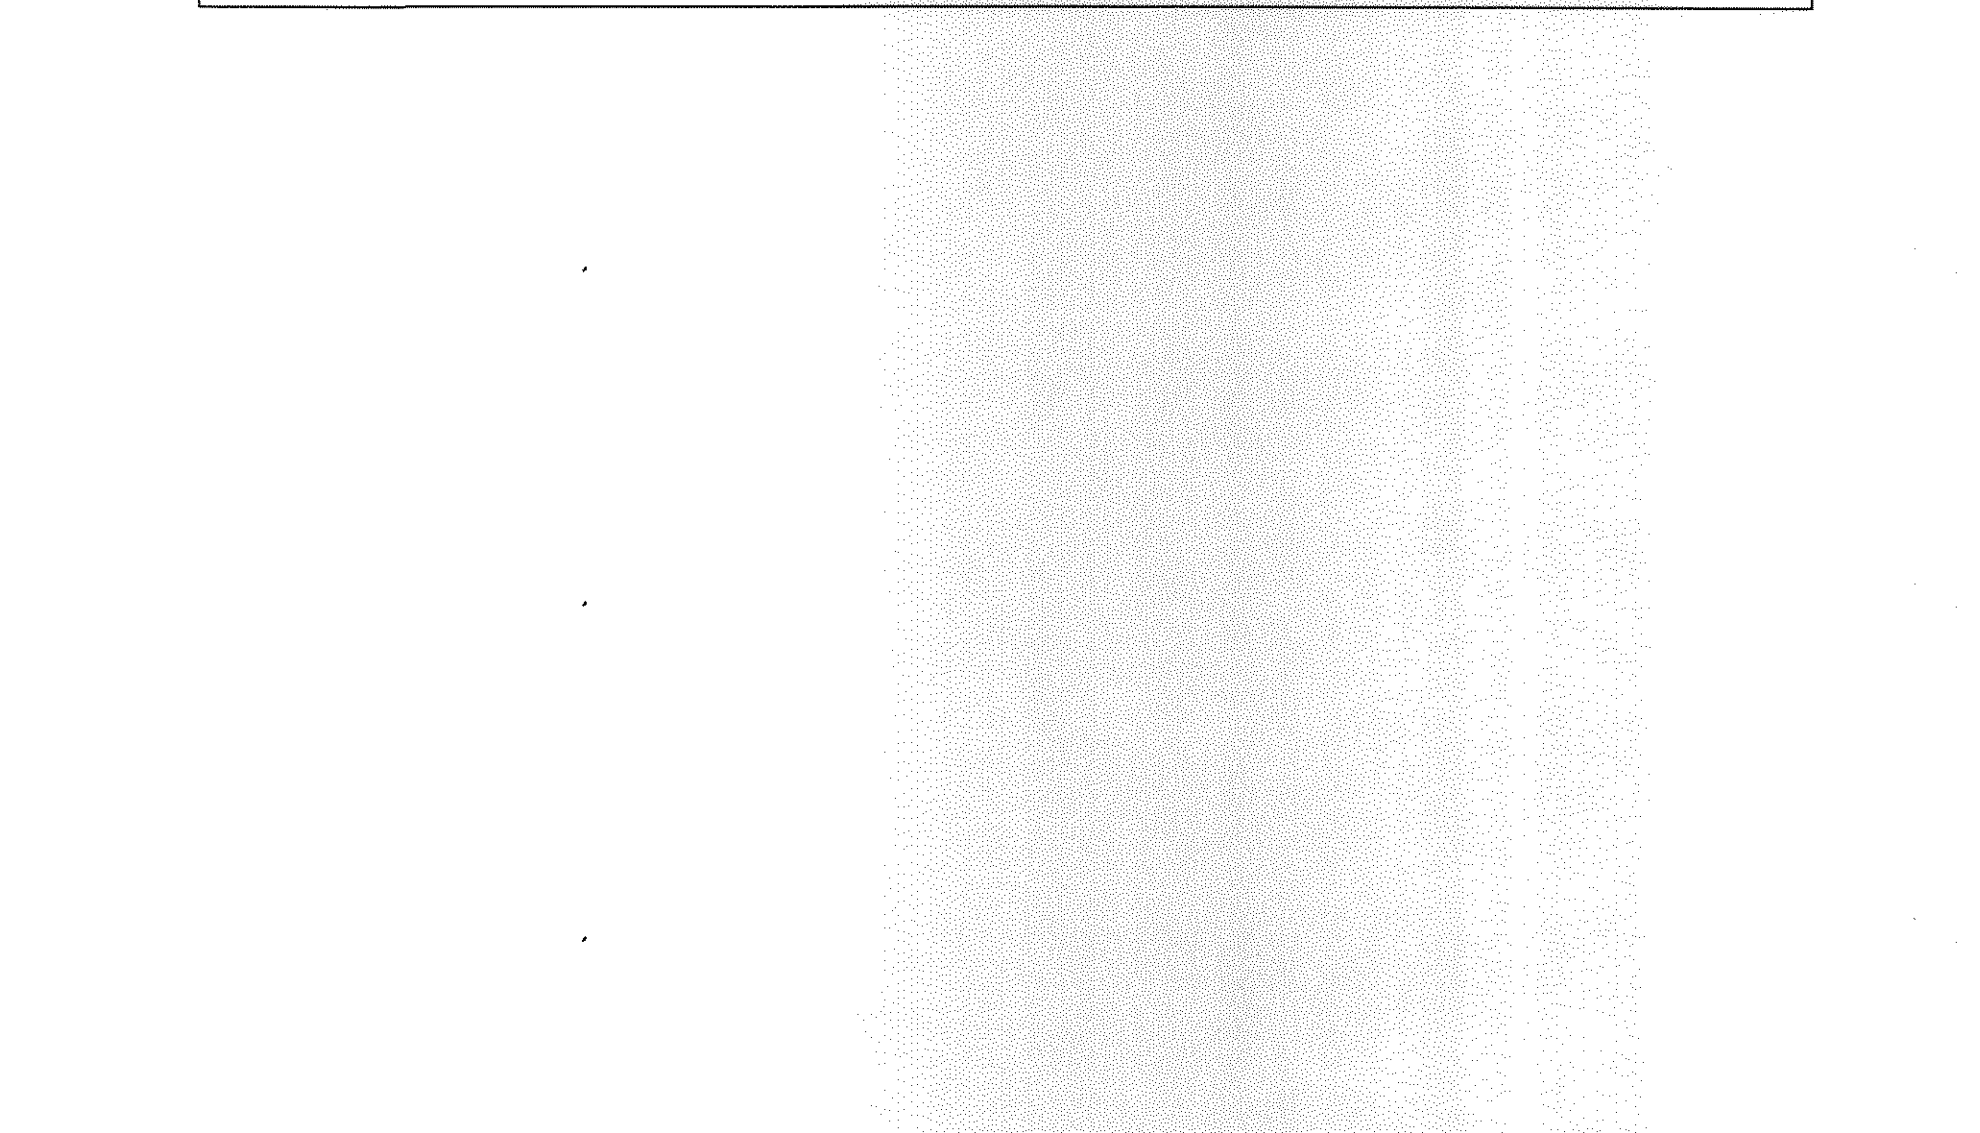
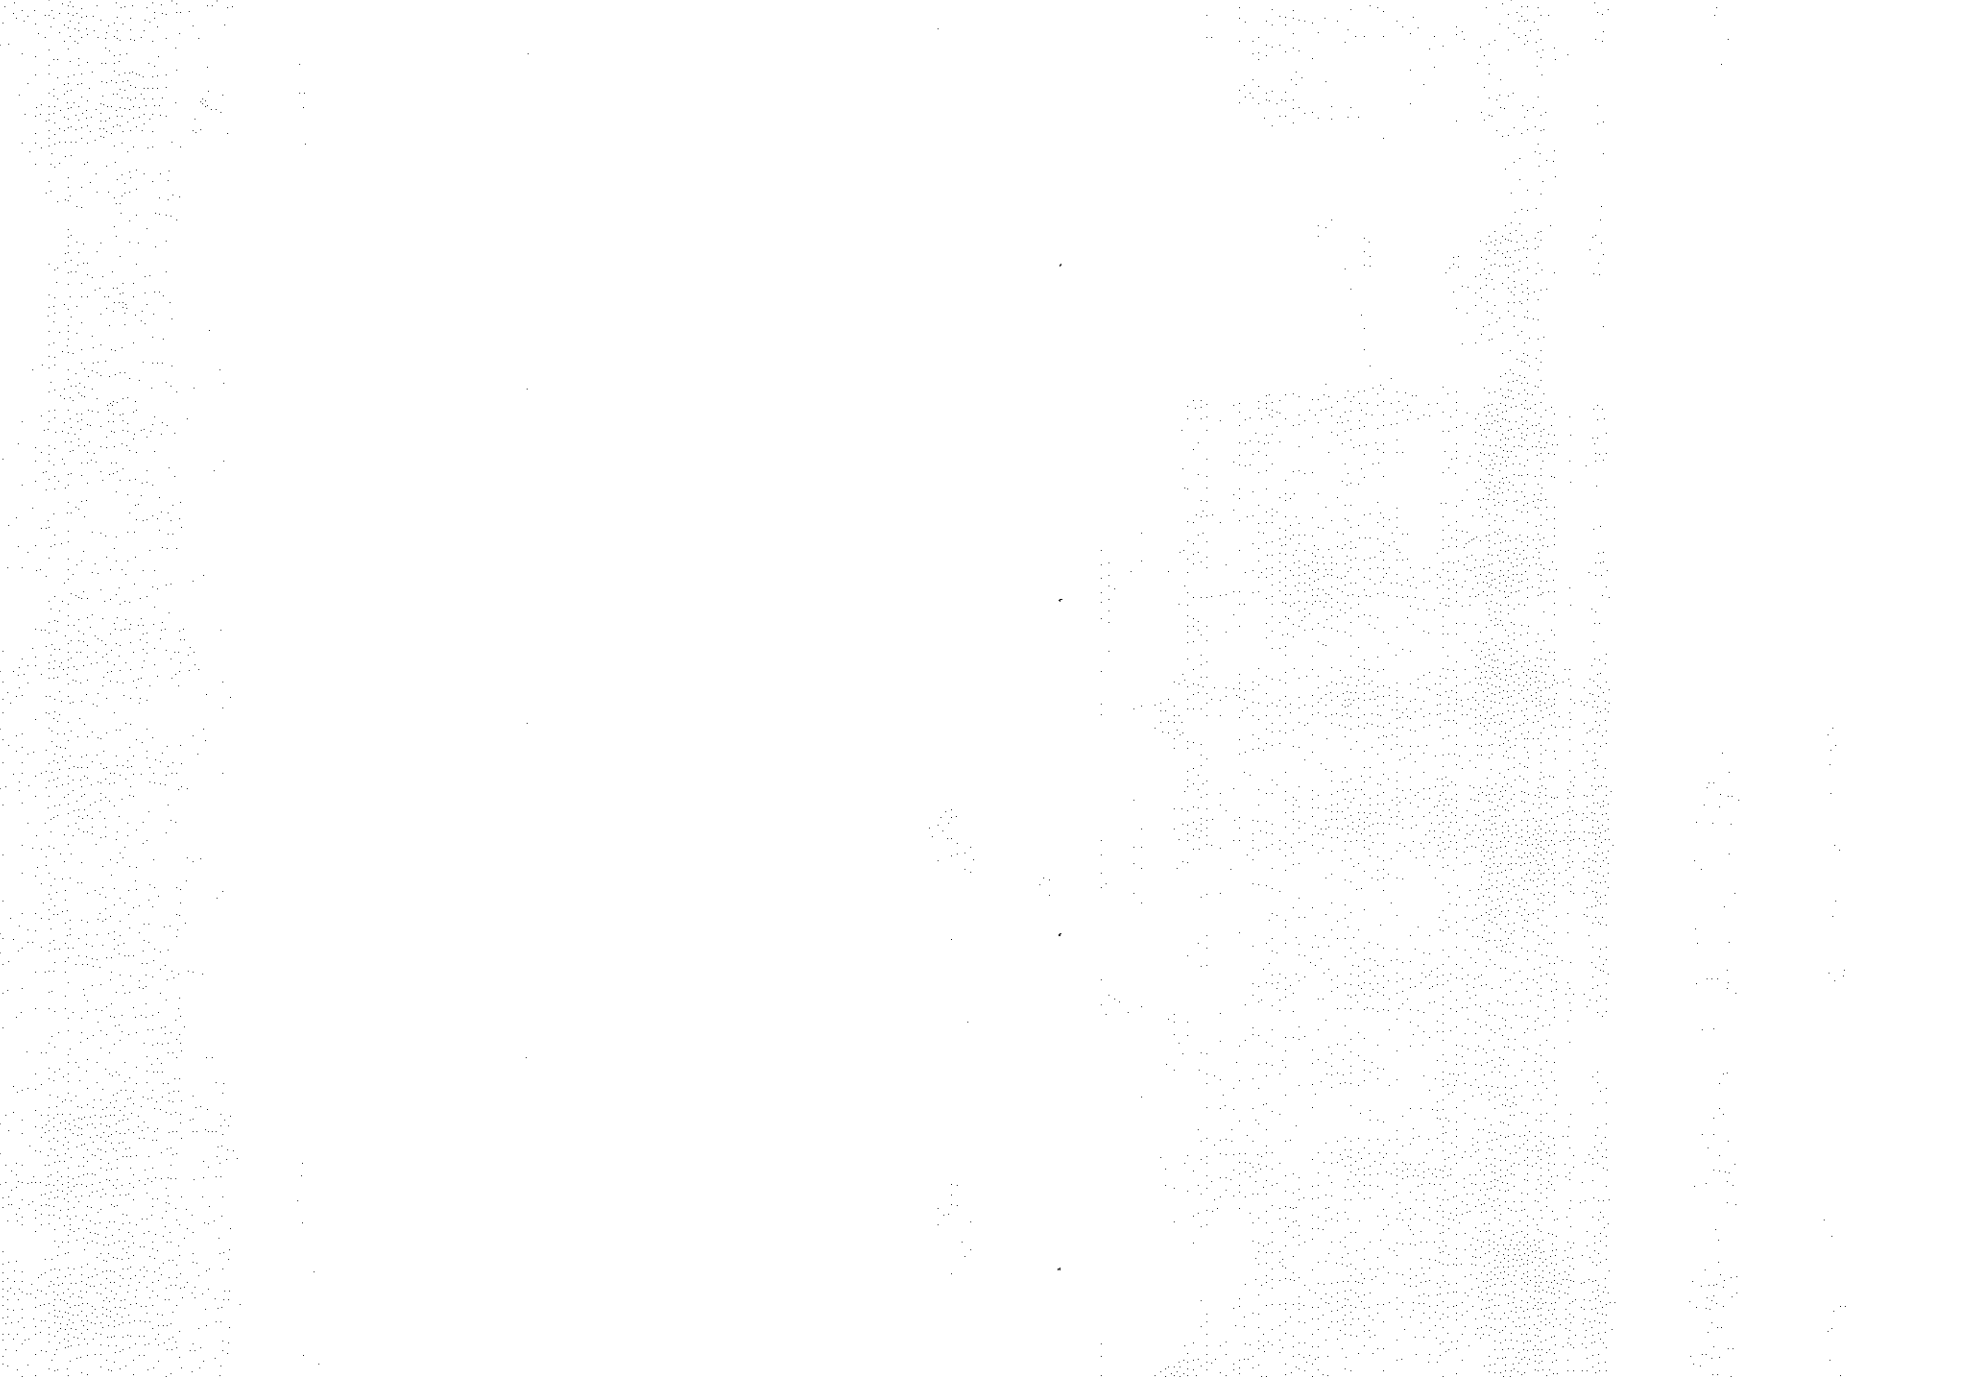
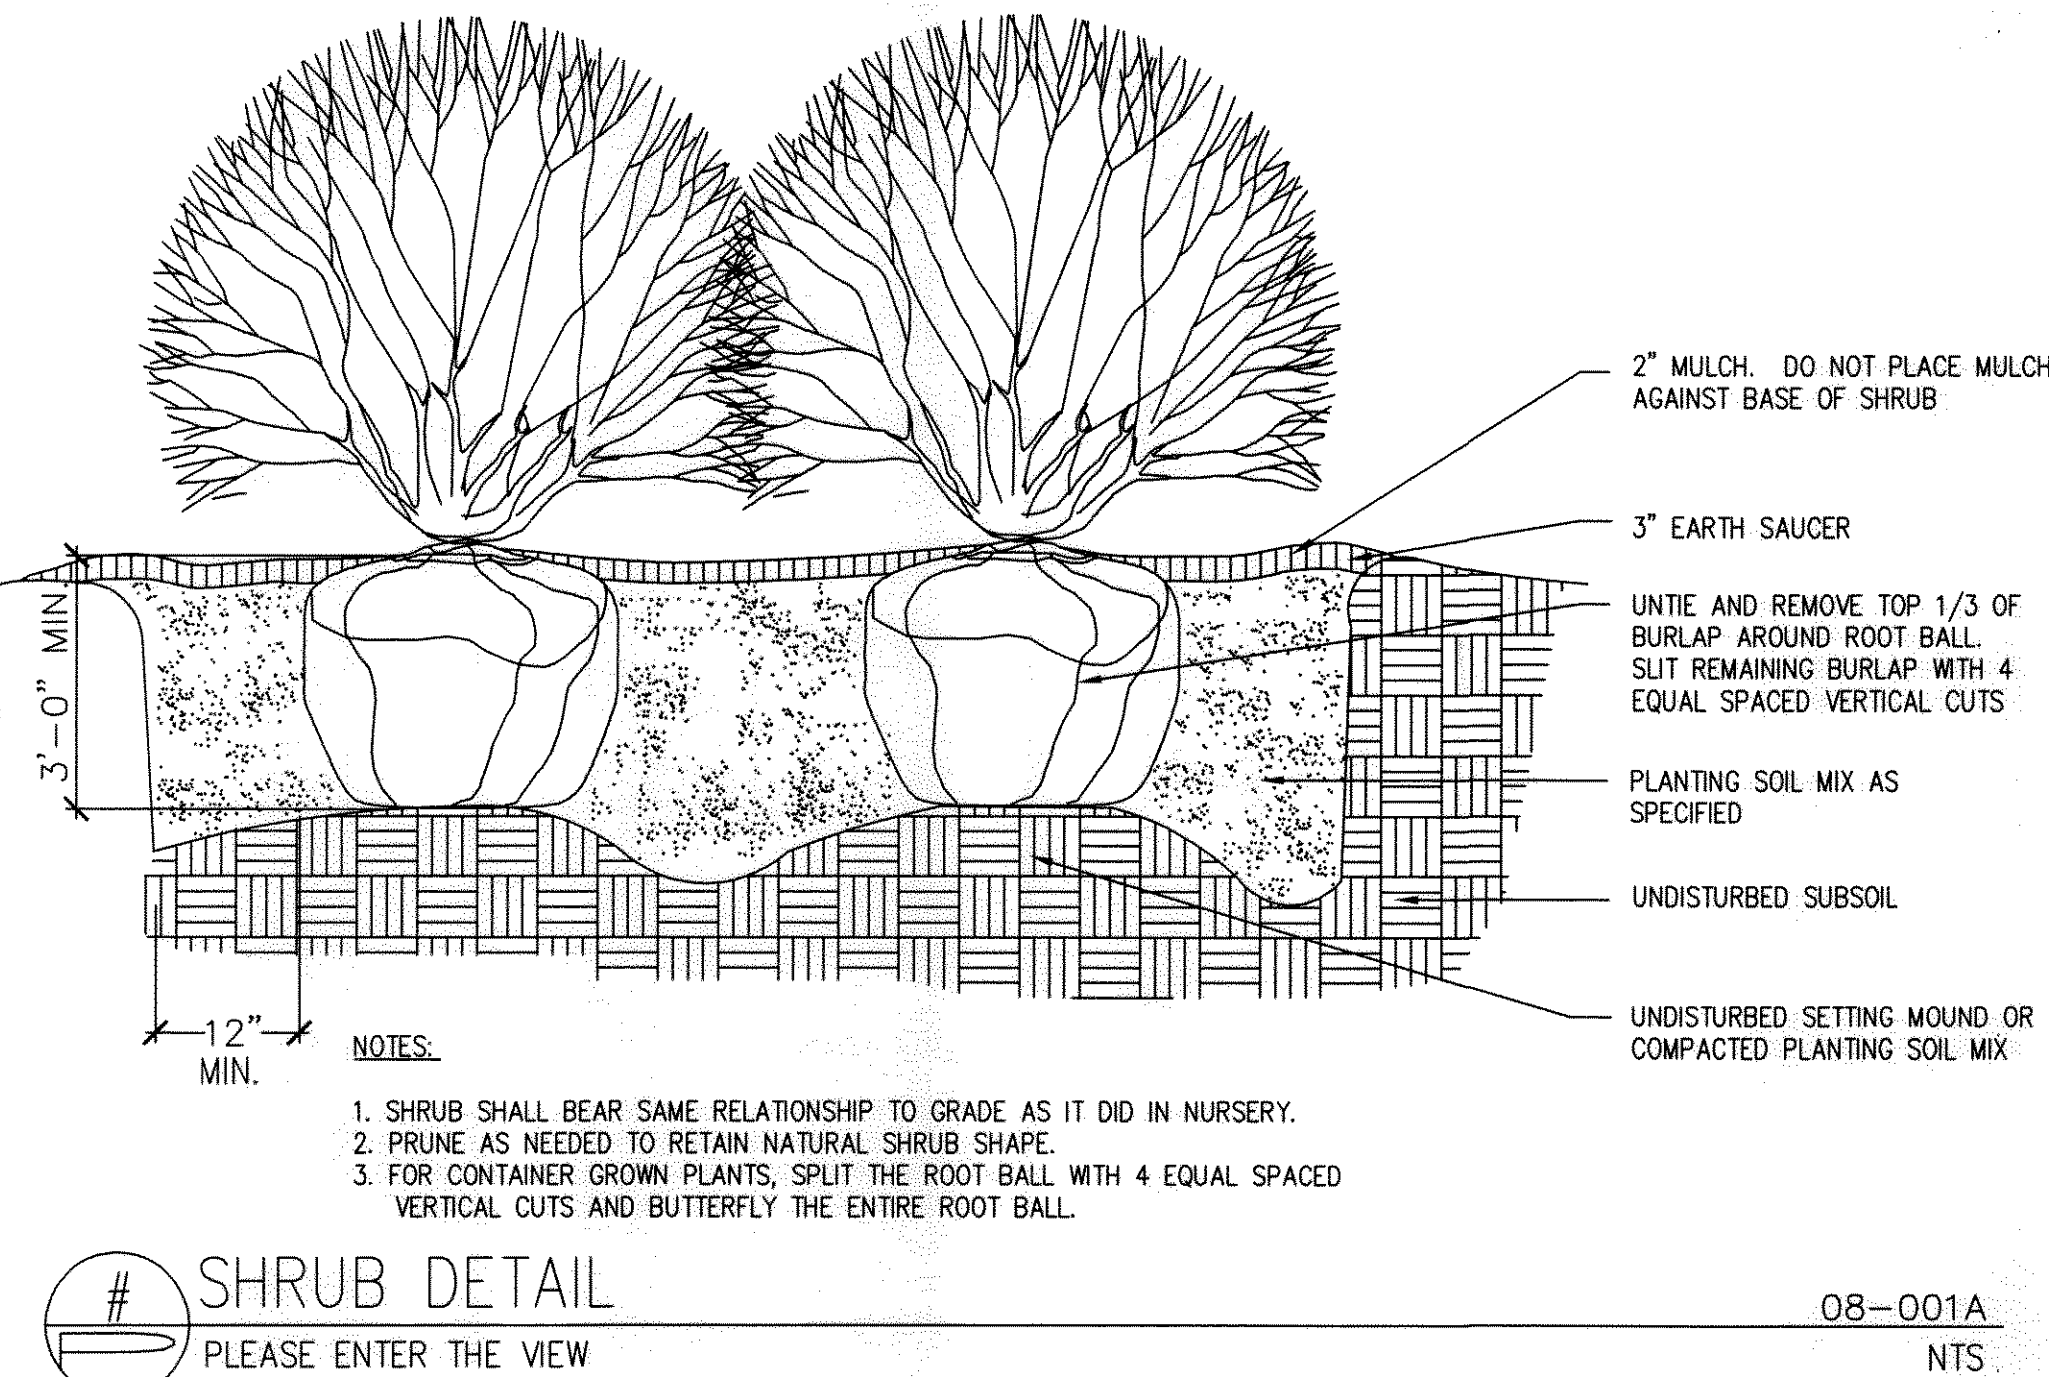
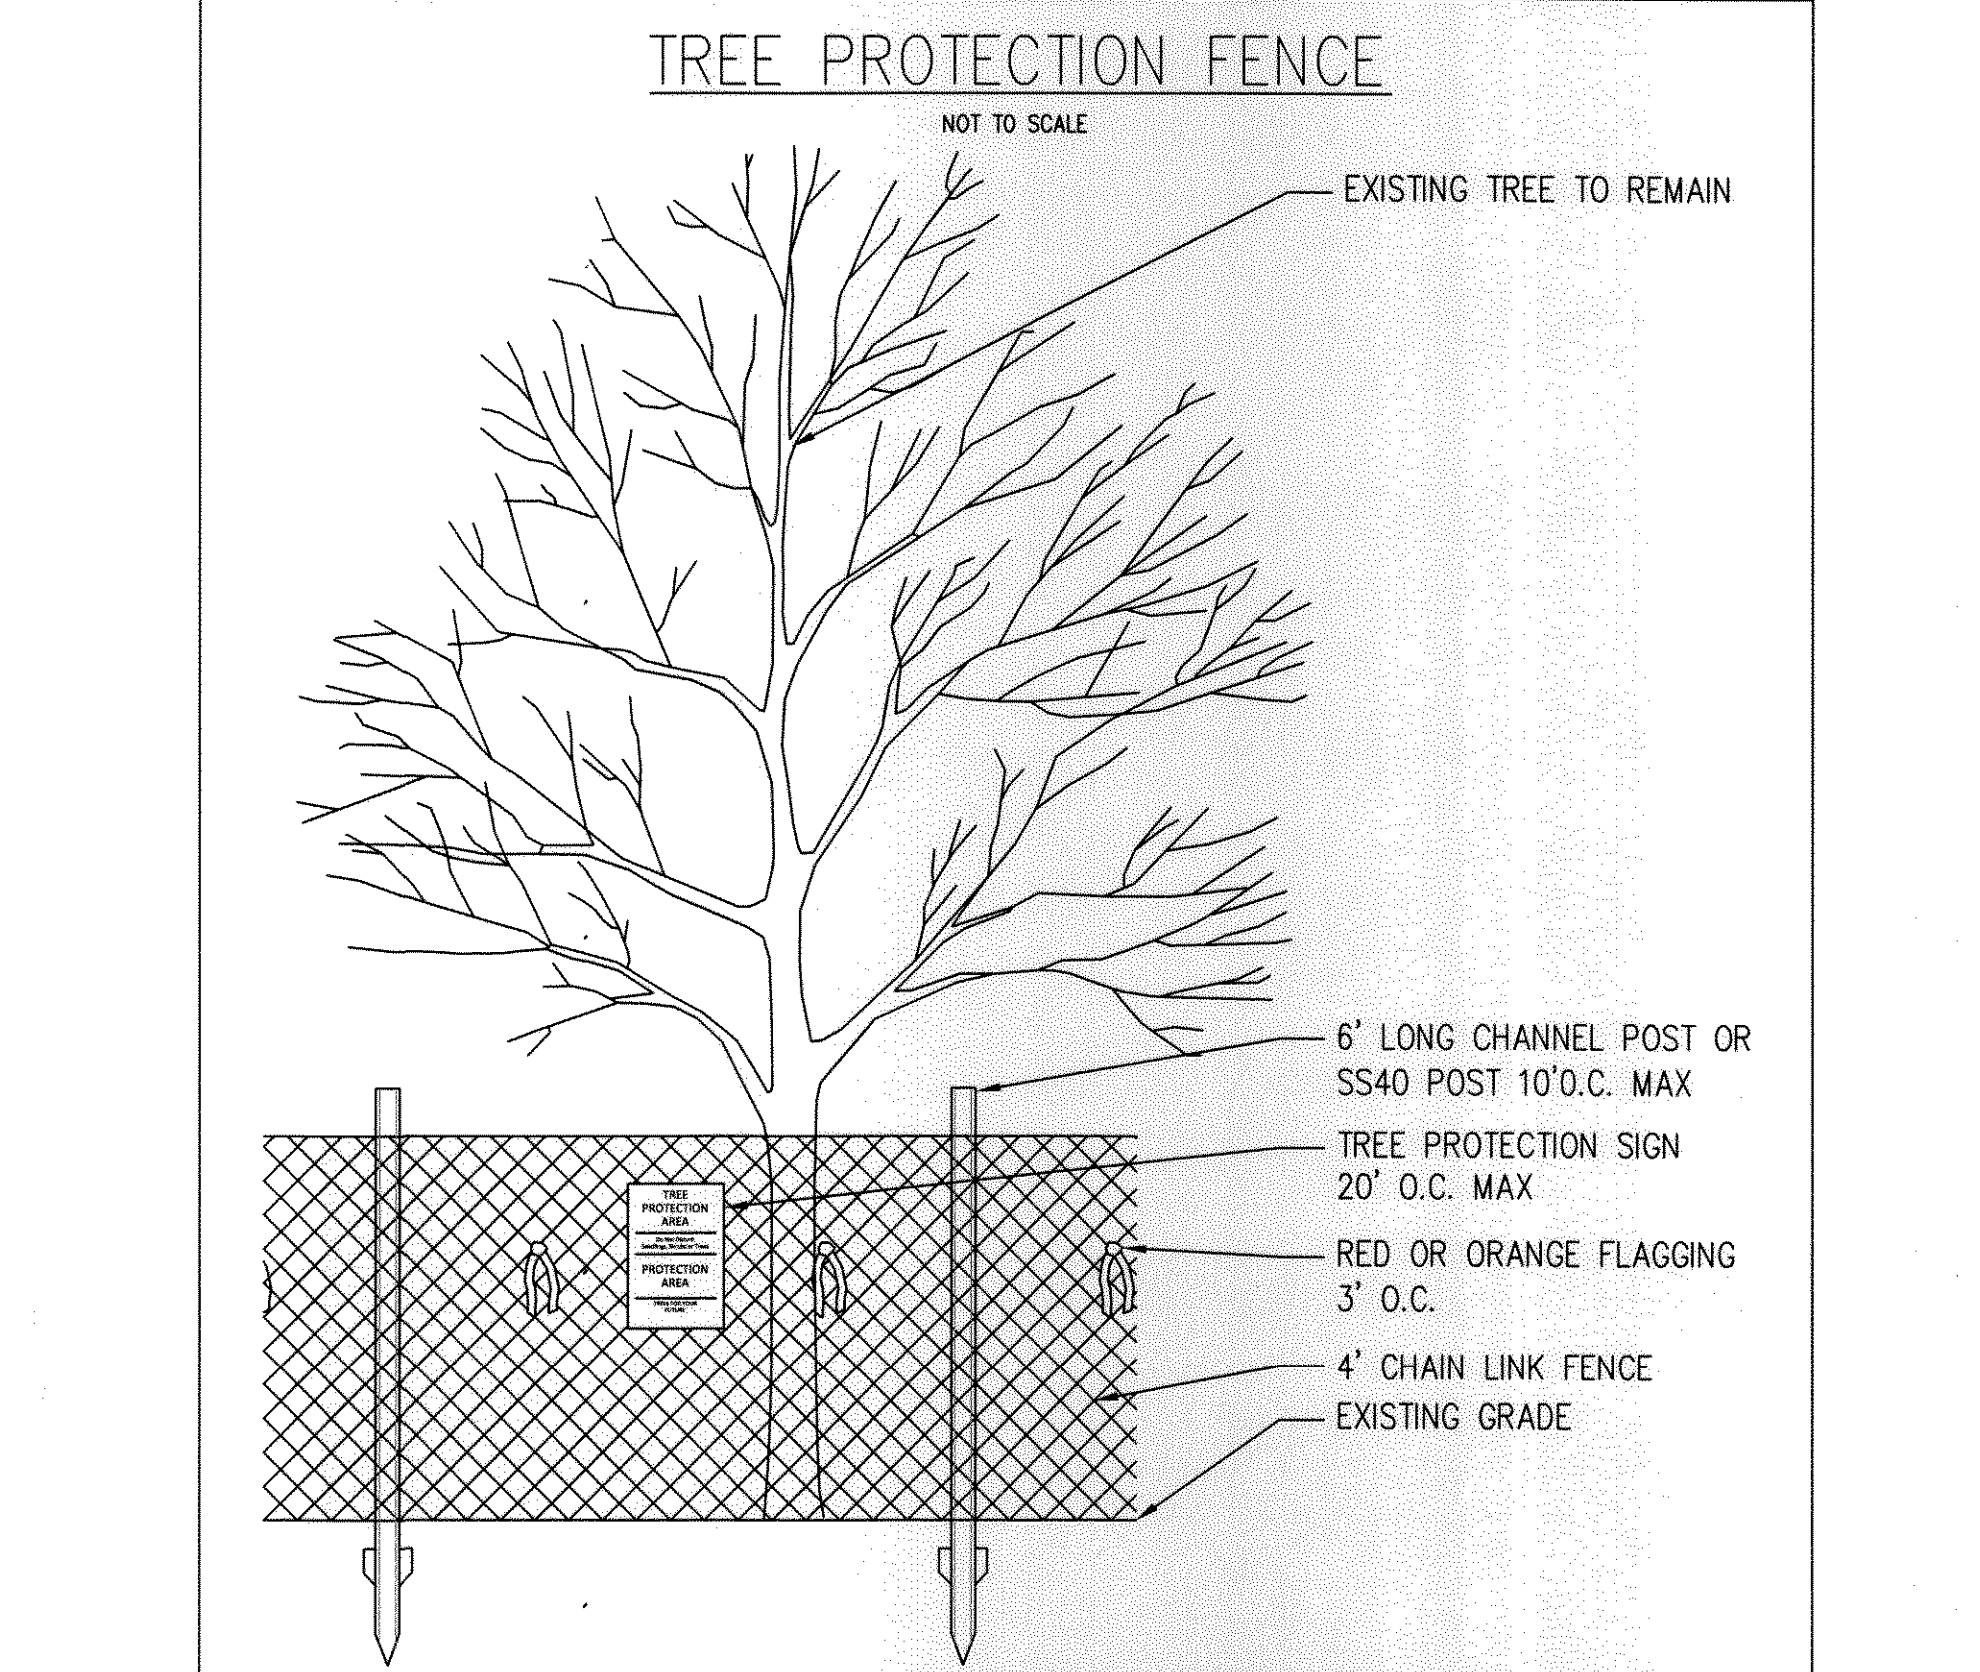
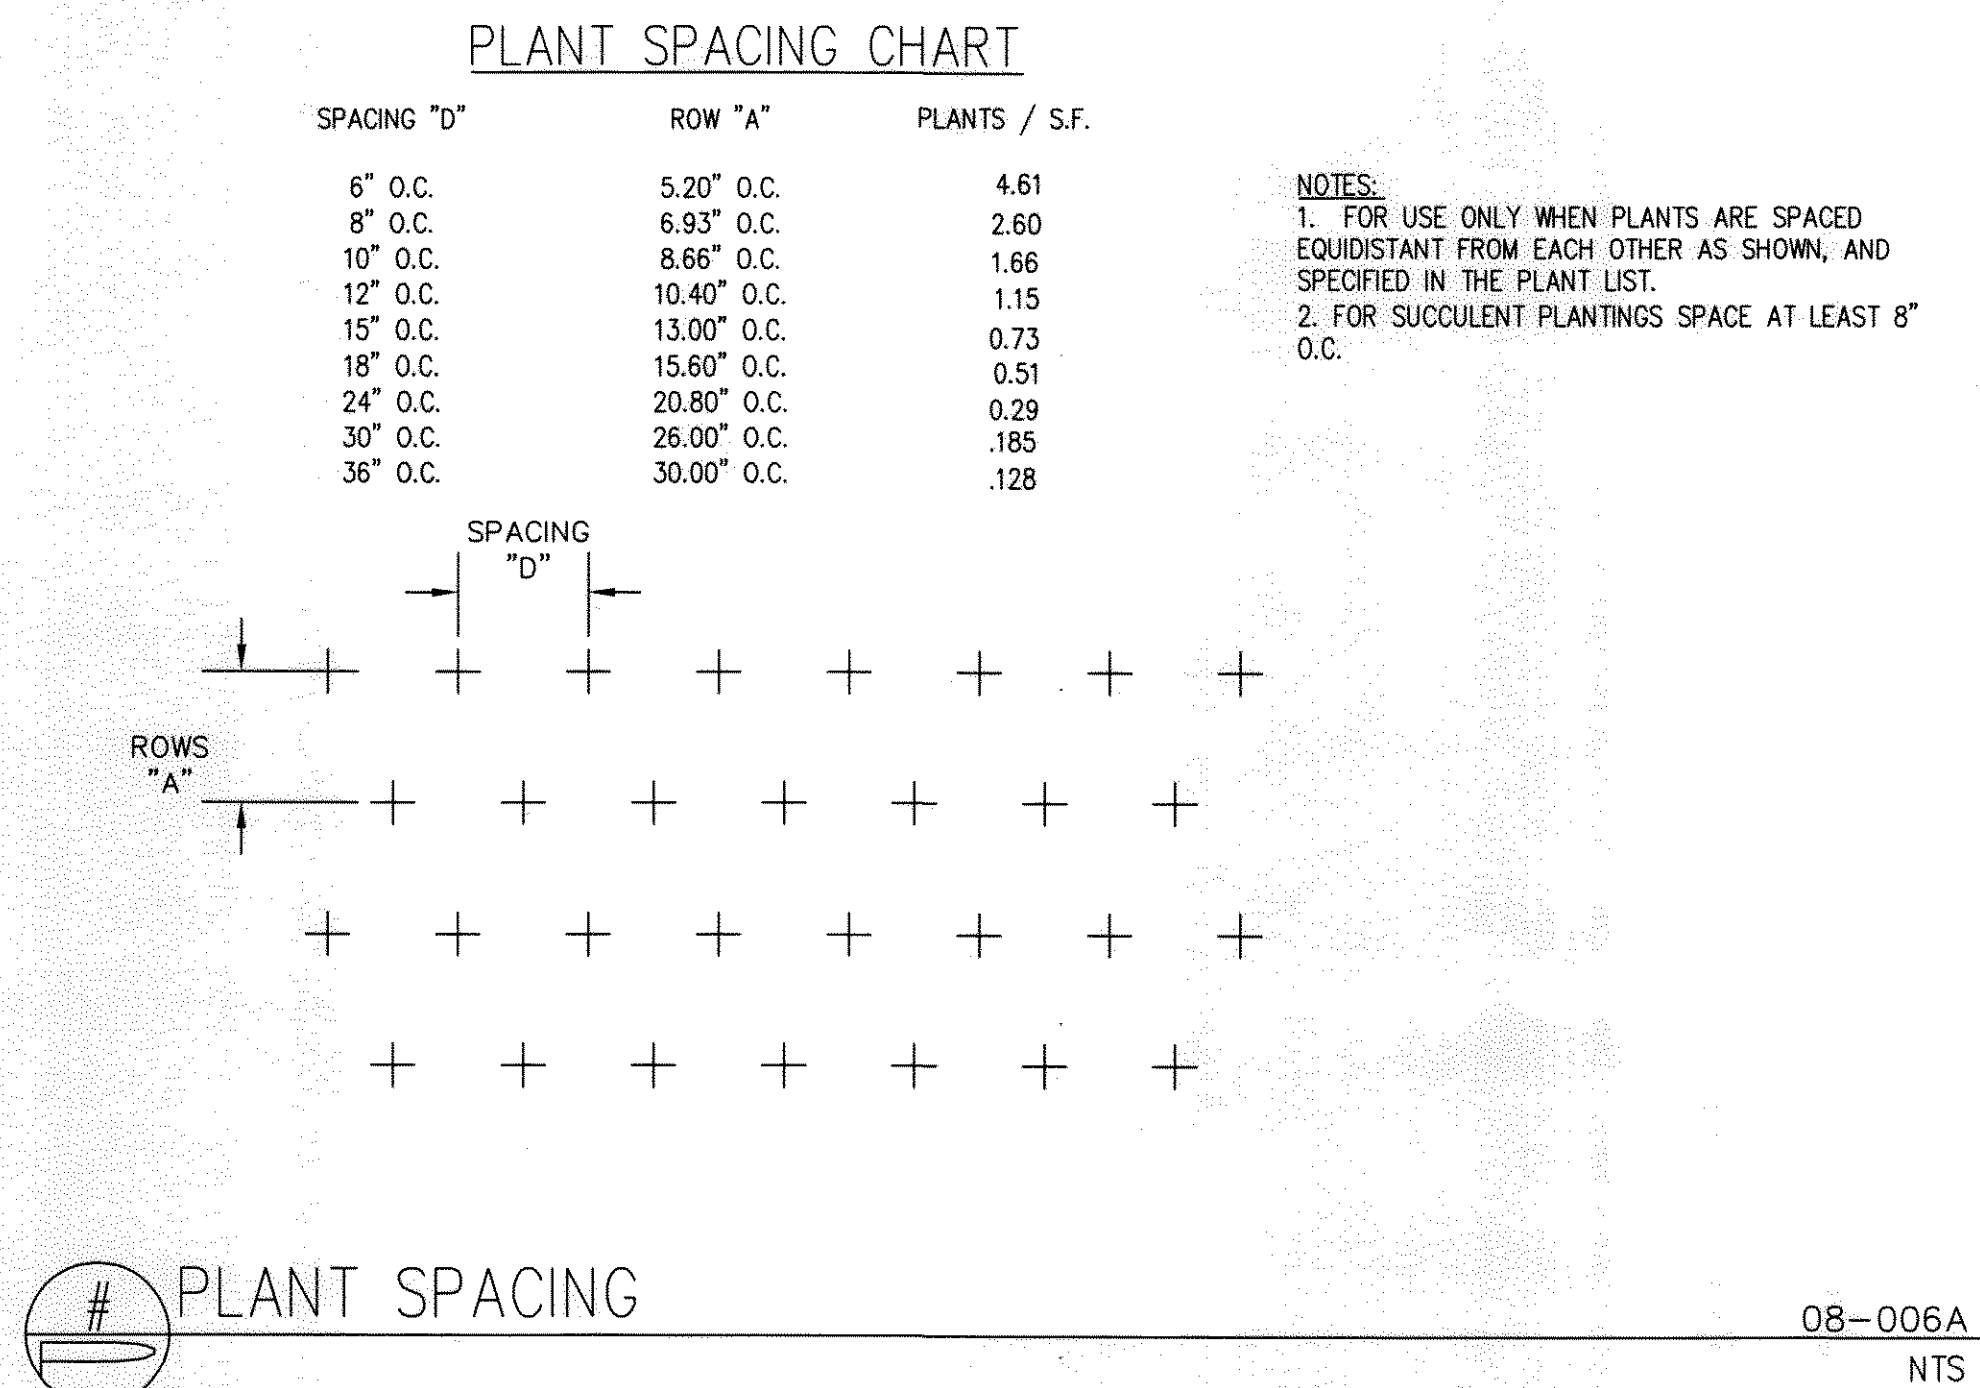
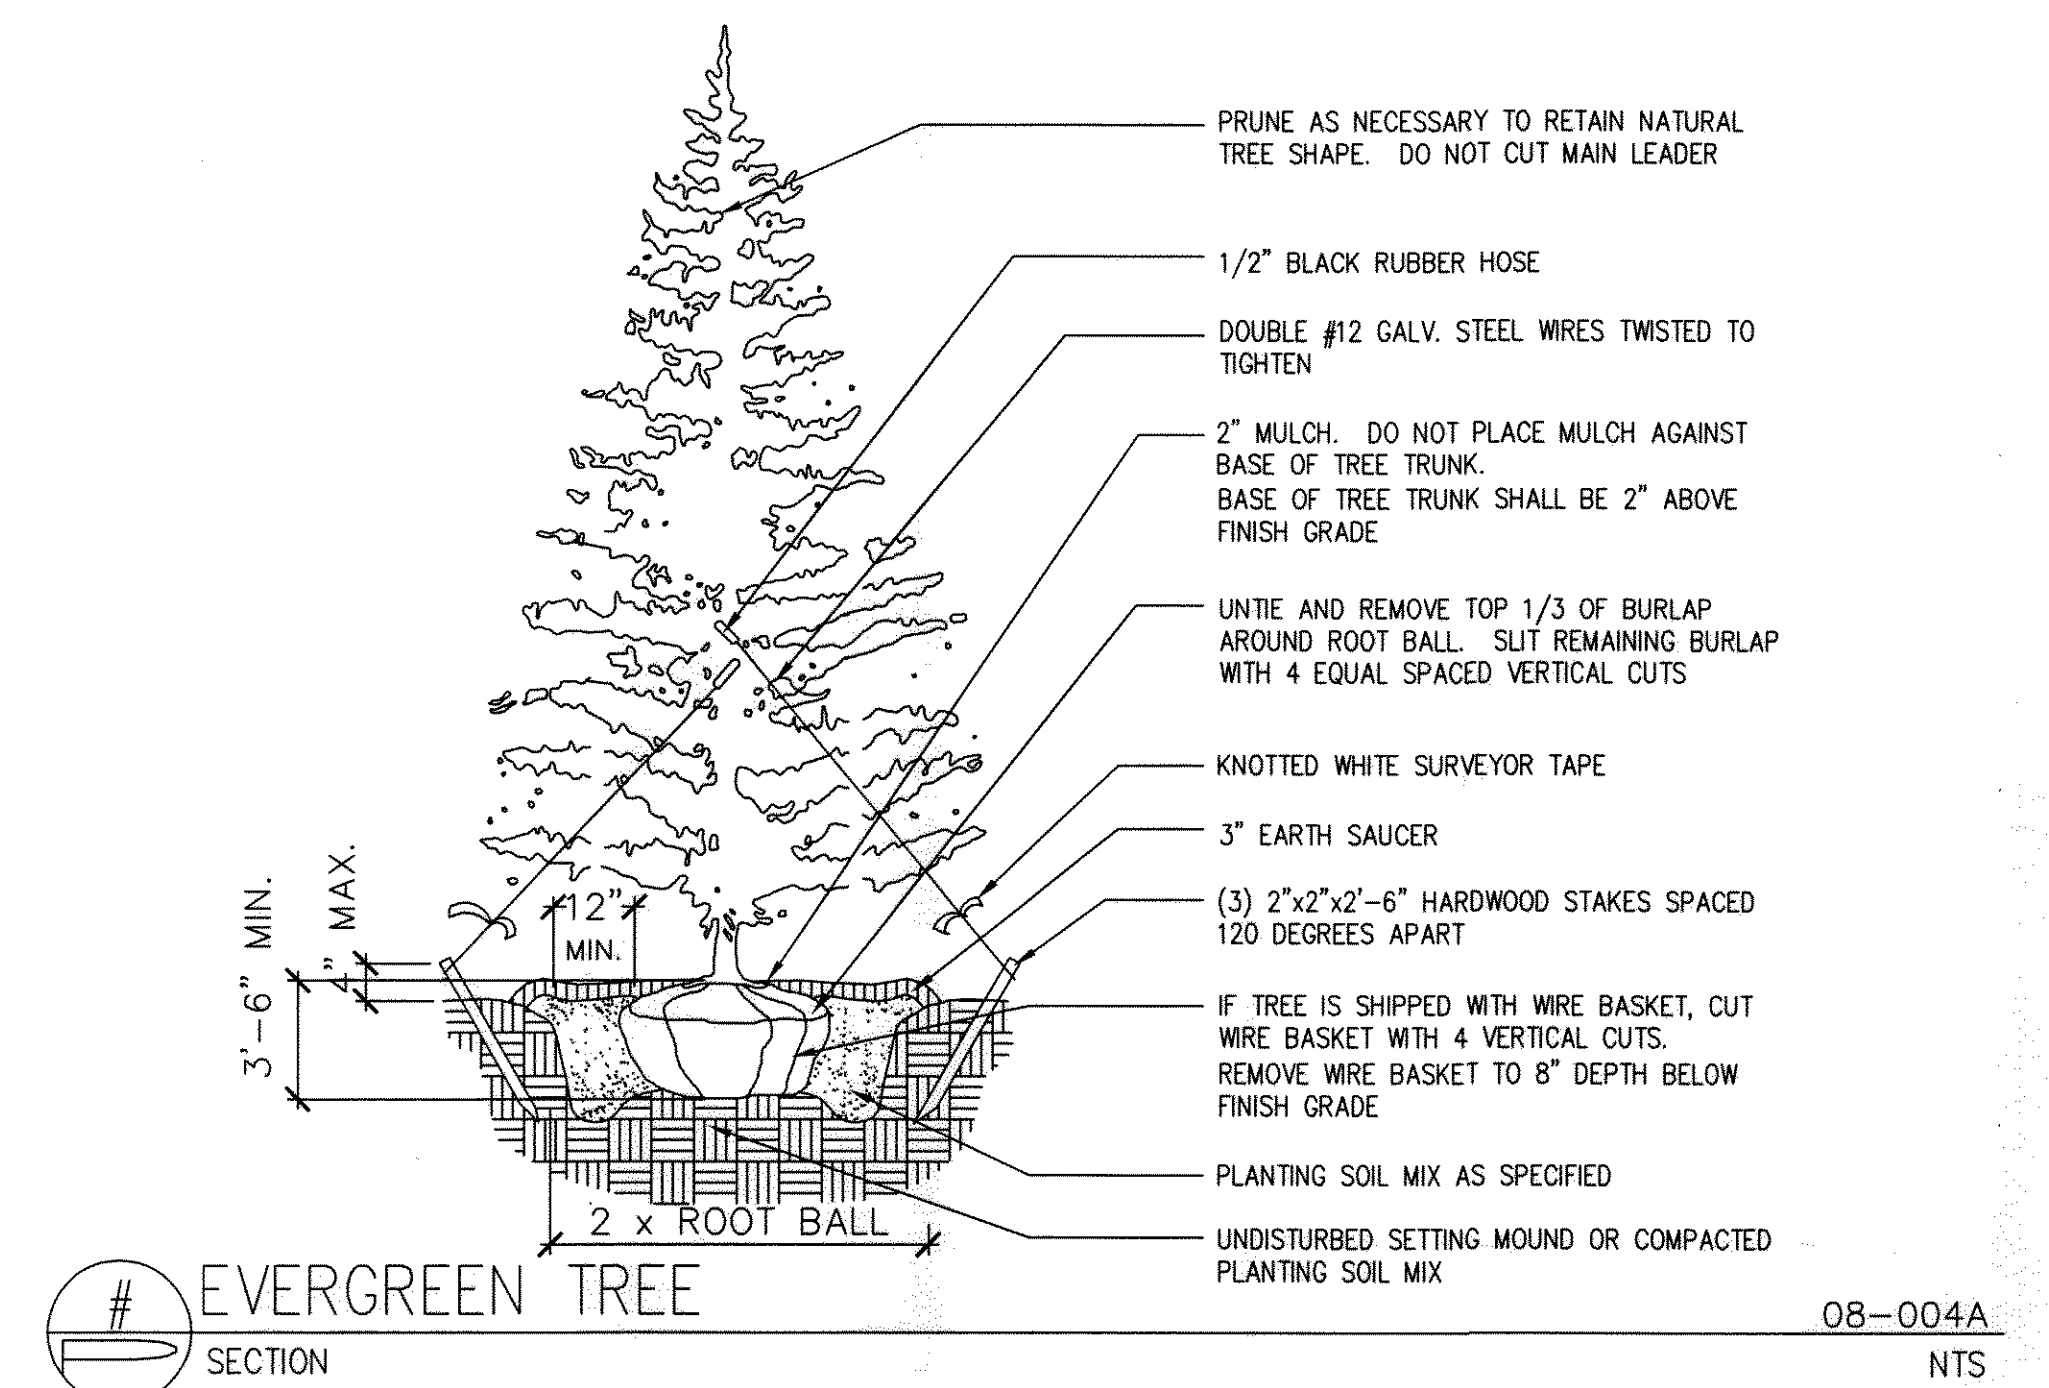
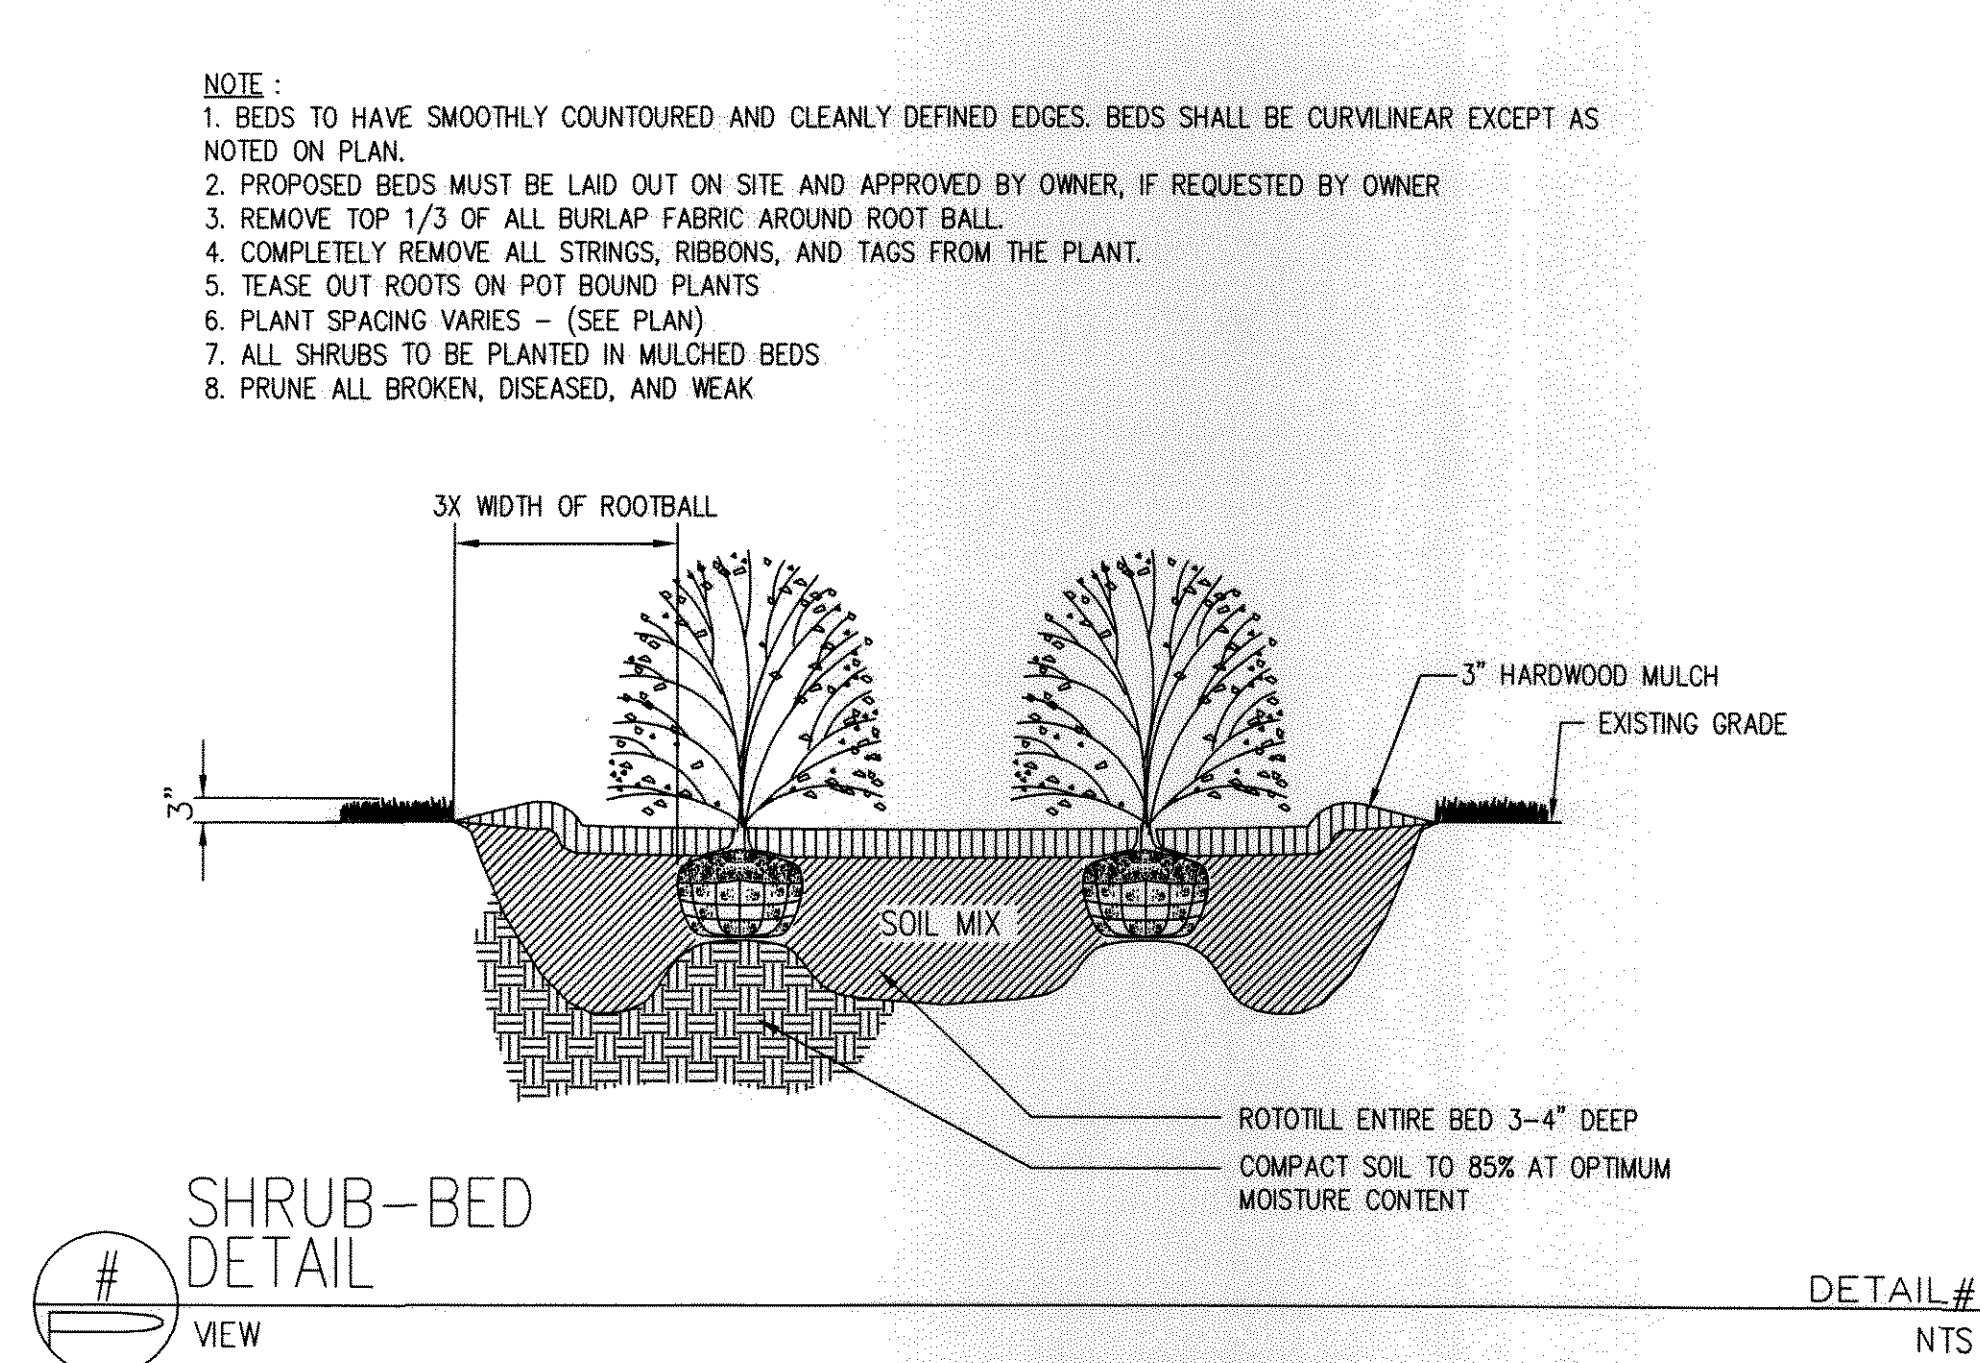


NOTES:
1. TREE SHALL BEAR SAME RELATIONSHIP TO FINISH GRADE AS IT DID IN NURSERY.
2. ALL PRUNING SHALL BE DONE AFTER PLANTING.

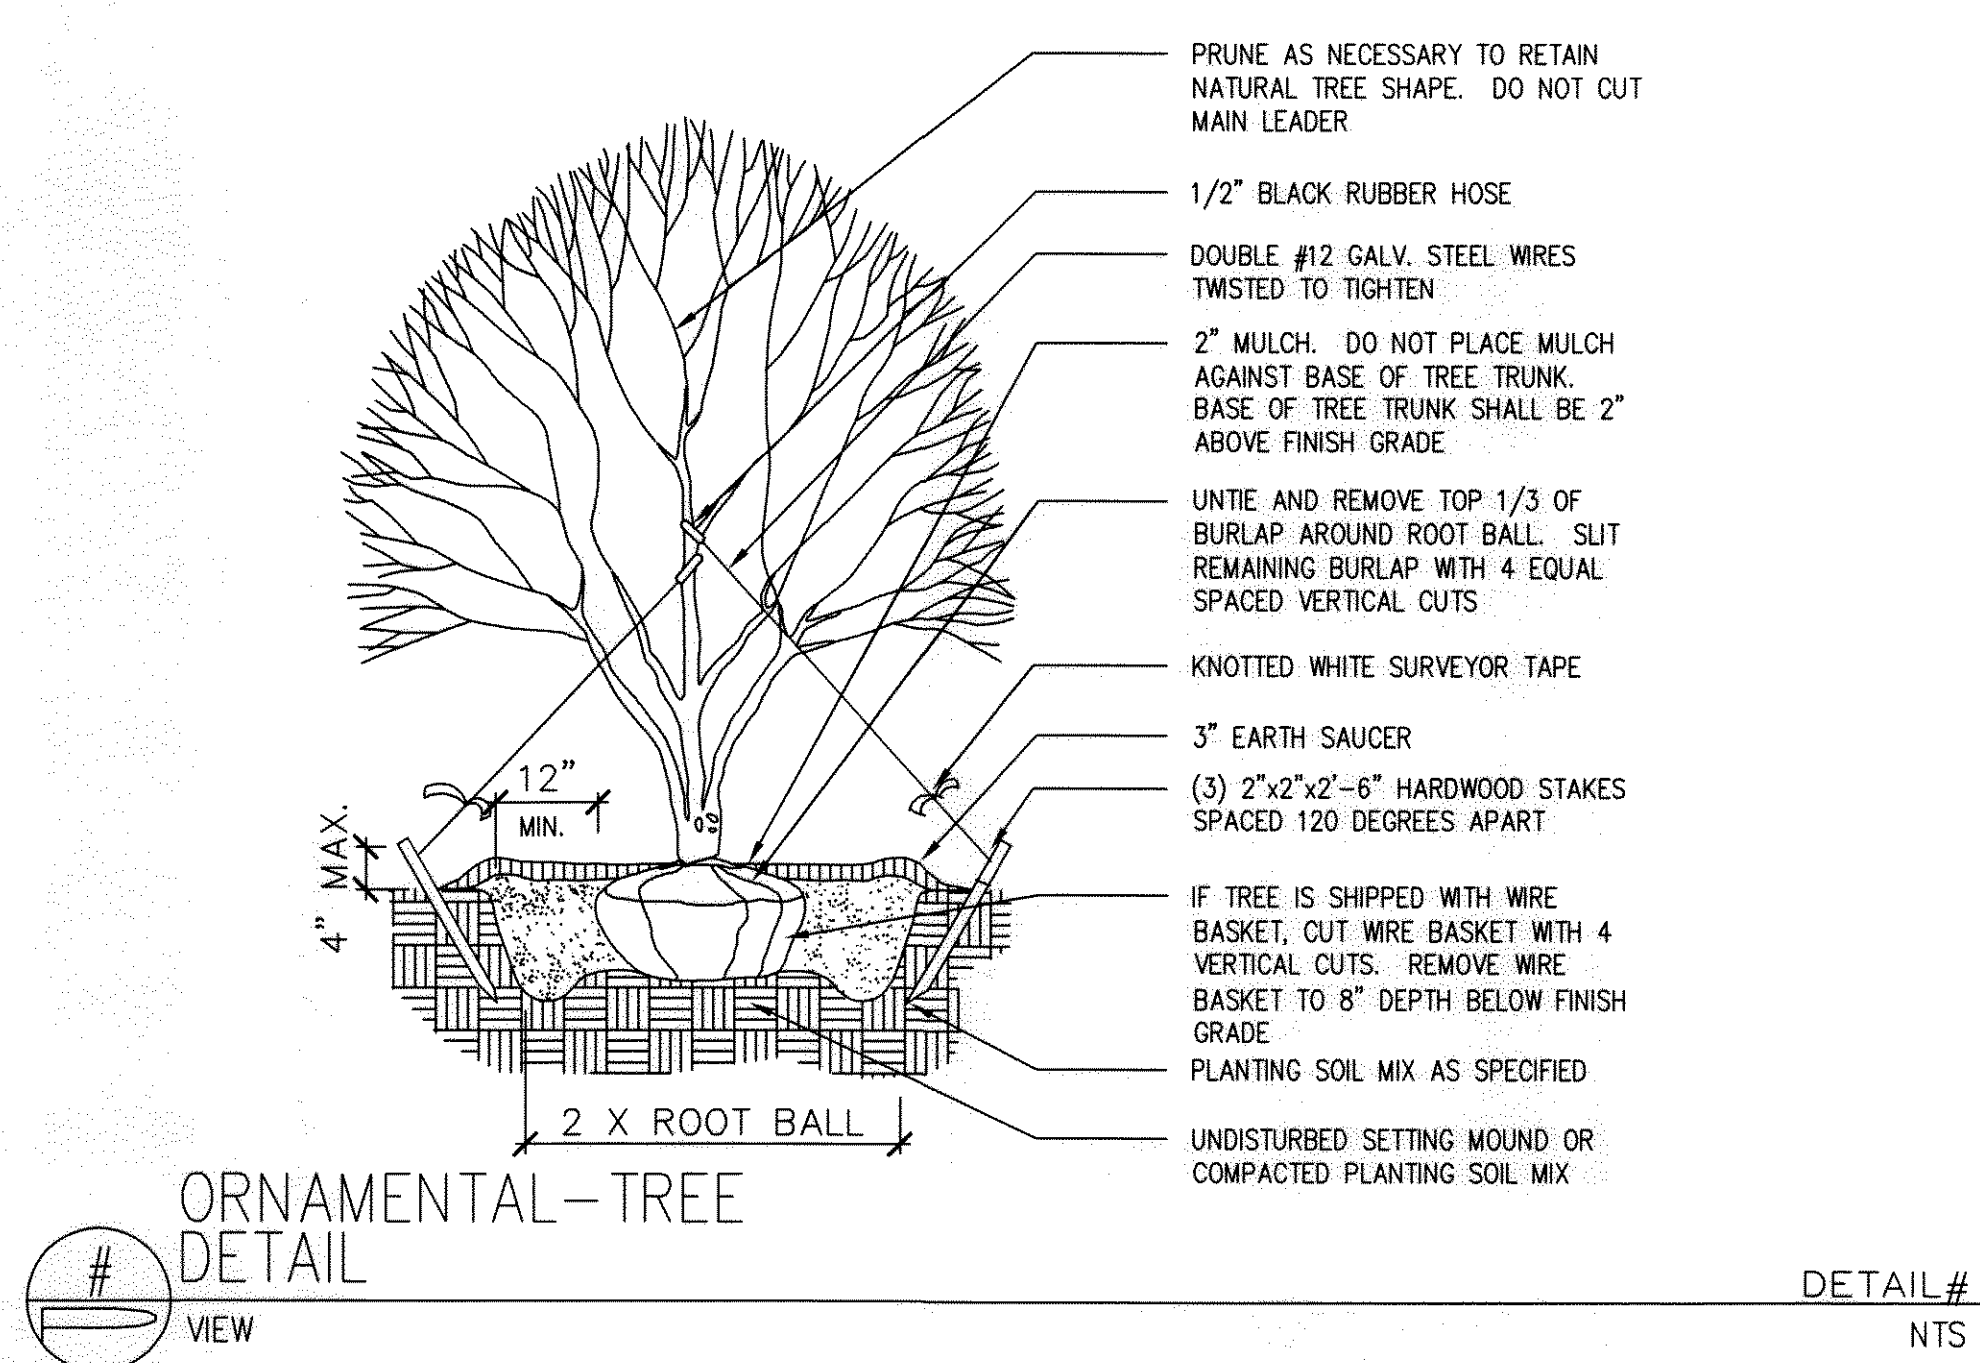

THESE PLANS ARE BASED UPON PLANS TITLED 'ARIS ALLEN BOULEVARD, LLC MIXED RESIDENTIAL' CREATED BY BOWMAN CONSULTING, PORTIONS OF WHICH ARE USED HEREIN.

COPYRIGHT © 2014, McLAREN ENGINEERING GROUP

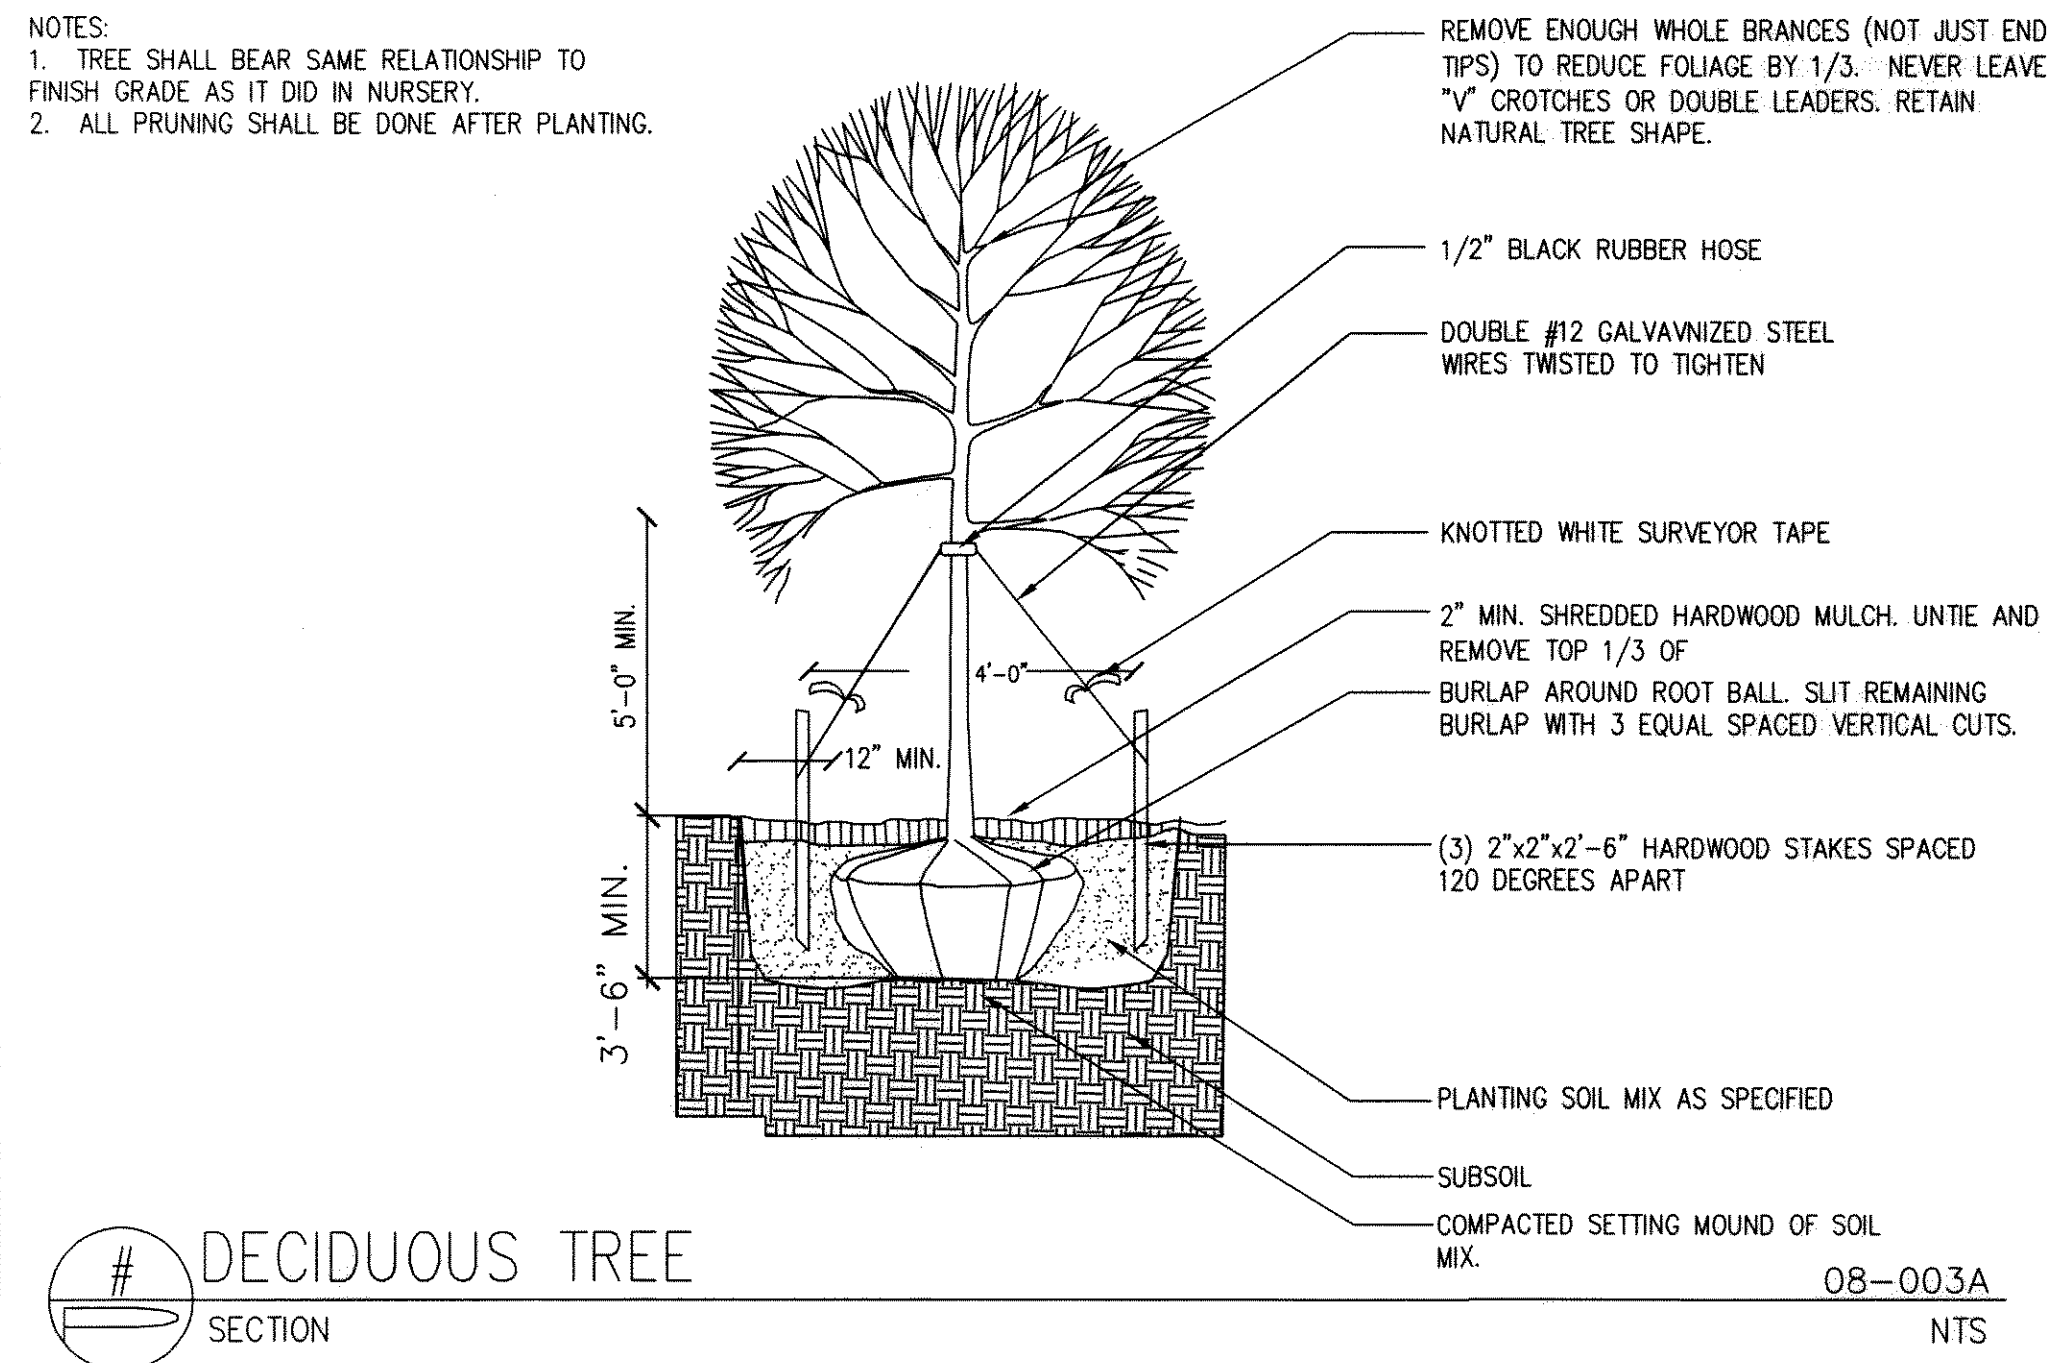

PROJECT
ARIS T. ALLEN BOULEVARD
RESIDENTIAL PLANNED DEVELOPMENT
PART 1 - LOTS 26 - 31, 47 & 48
6TH ELECTION DISTRICT
CITY OF ANNAPOLIS, MARYLAND
TAX MAP/GRID: 51E/8



PROFESSIONAL CERTIFICATION: I HEREBY CERTIFY THAT THESE DOCUMENTS WERE PREPARED OR APPROVED BY ME AND THAT I AM A DULY LICENSED PROFESSIONAL LANDSCAPE ARCHITECT UNDER THE LAWS OF THE STATE OF MARYLAND.

SHEET TITLE

GRADING PERMIT NO.: GRD 14 - 0006
PLANTING DETAILS

PROJECT NO. 130003.01
SCALE AS SHOWN
DATE 5/30/2014
DRAWN BY JDS/CLW
CHECKED BY PVM/TJC
DRAWING NO.

L2.2
53 OF 66 SHTS